

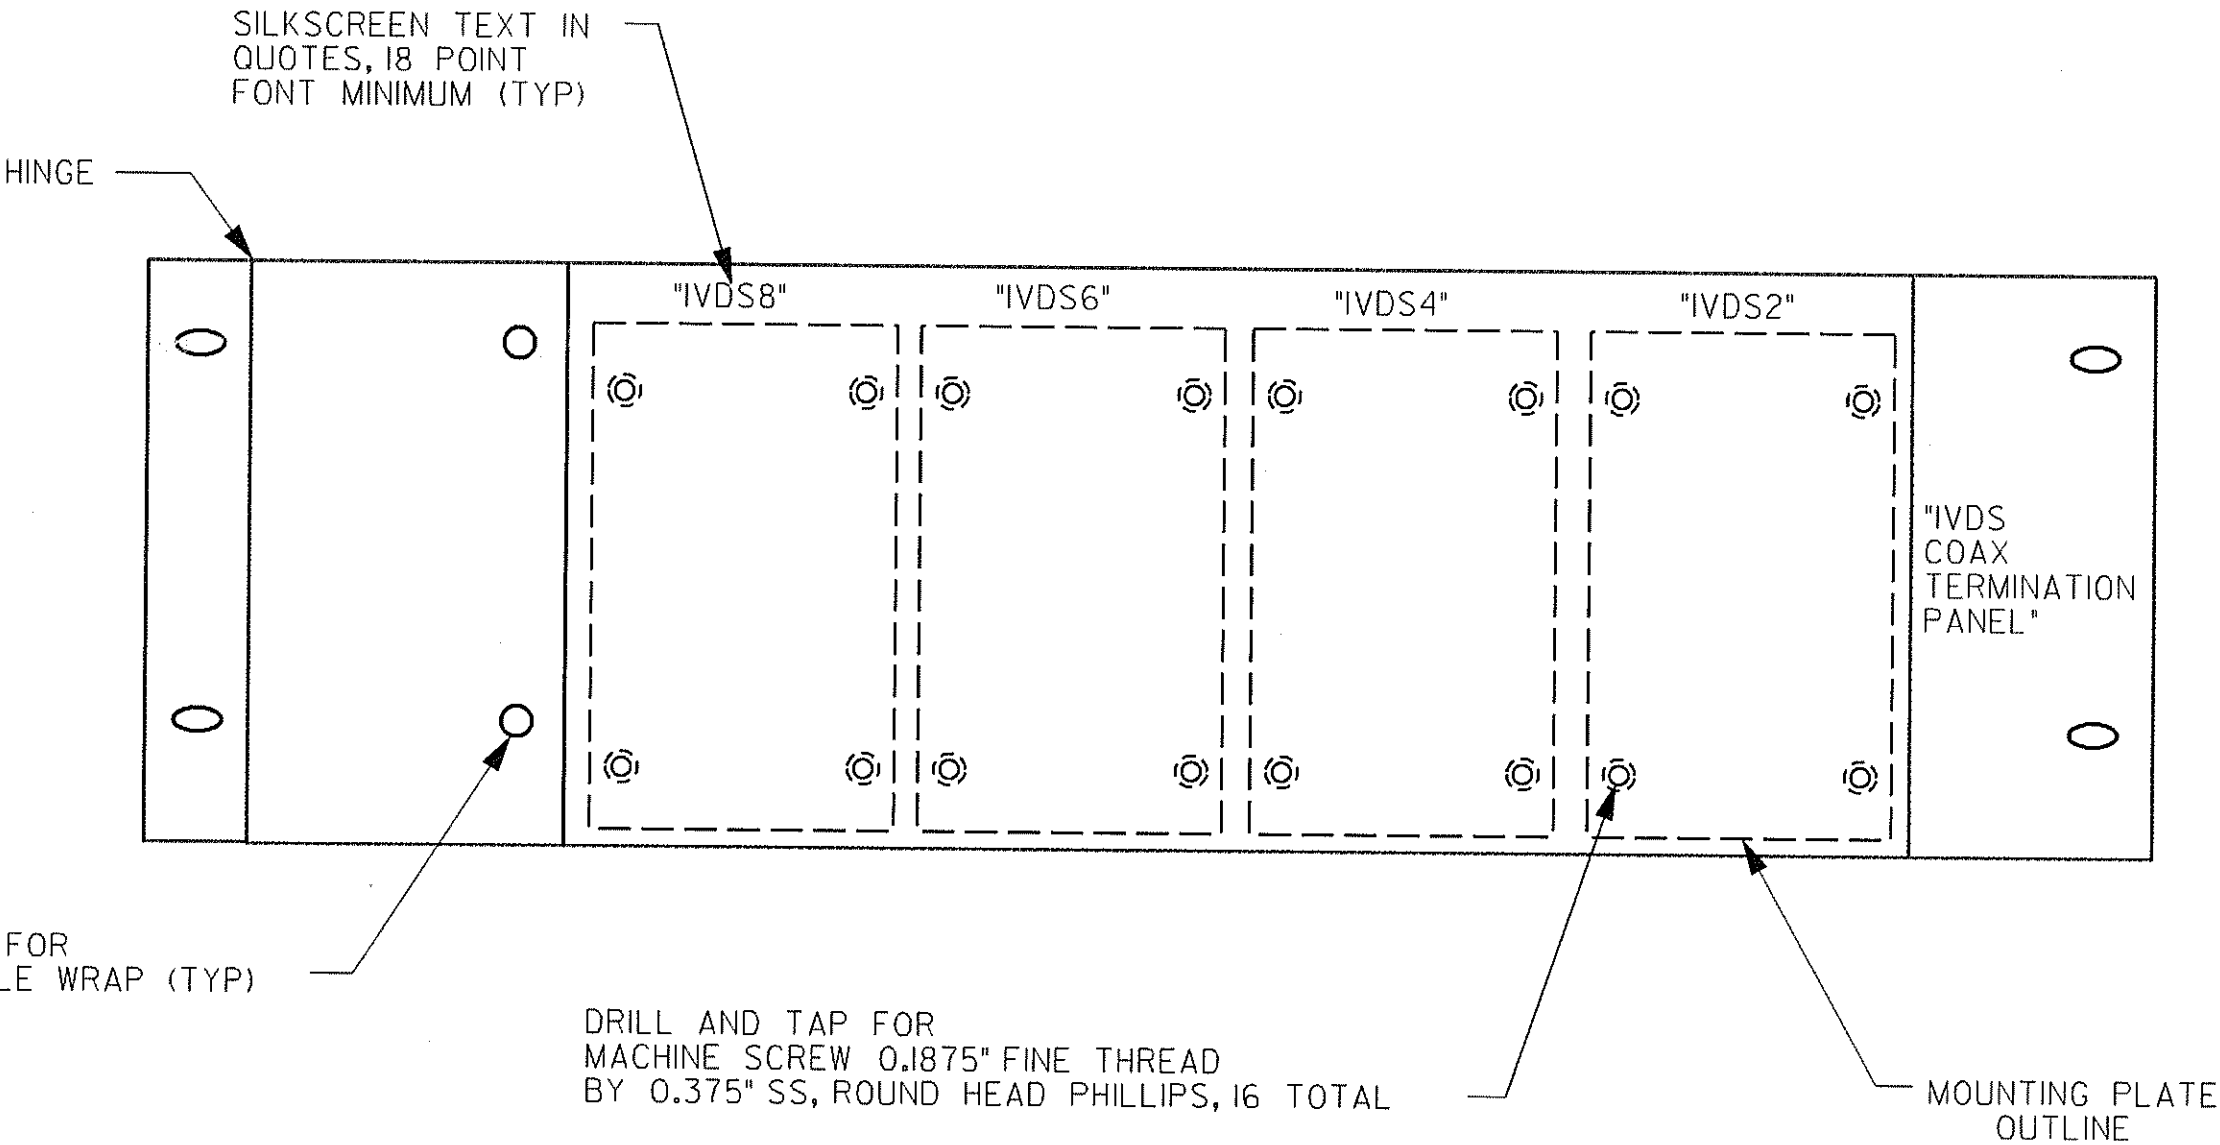


ALL DIMENSIONS ± 0.05" TOLERANCE  
**COAXIAL CABLE SURGE SUPPRESSOR  
MOUNTING PLATE**  
NTS

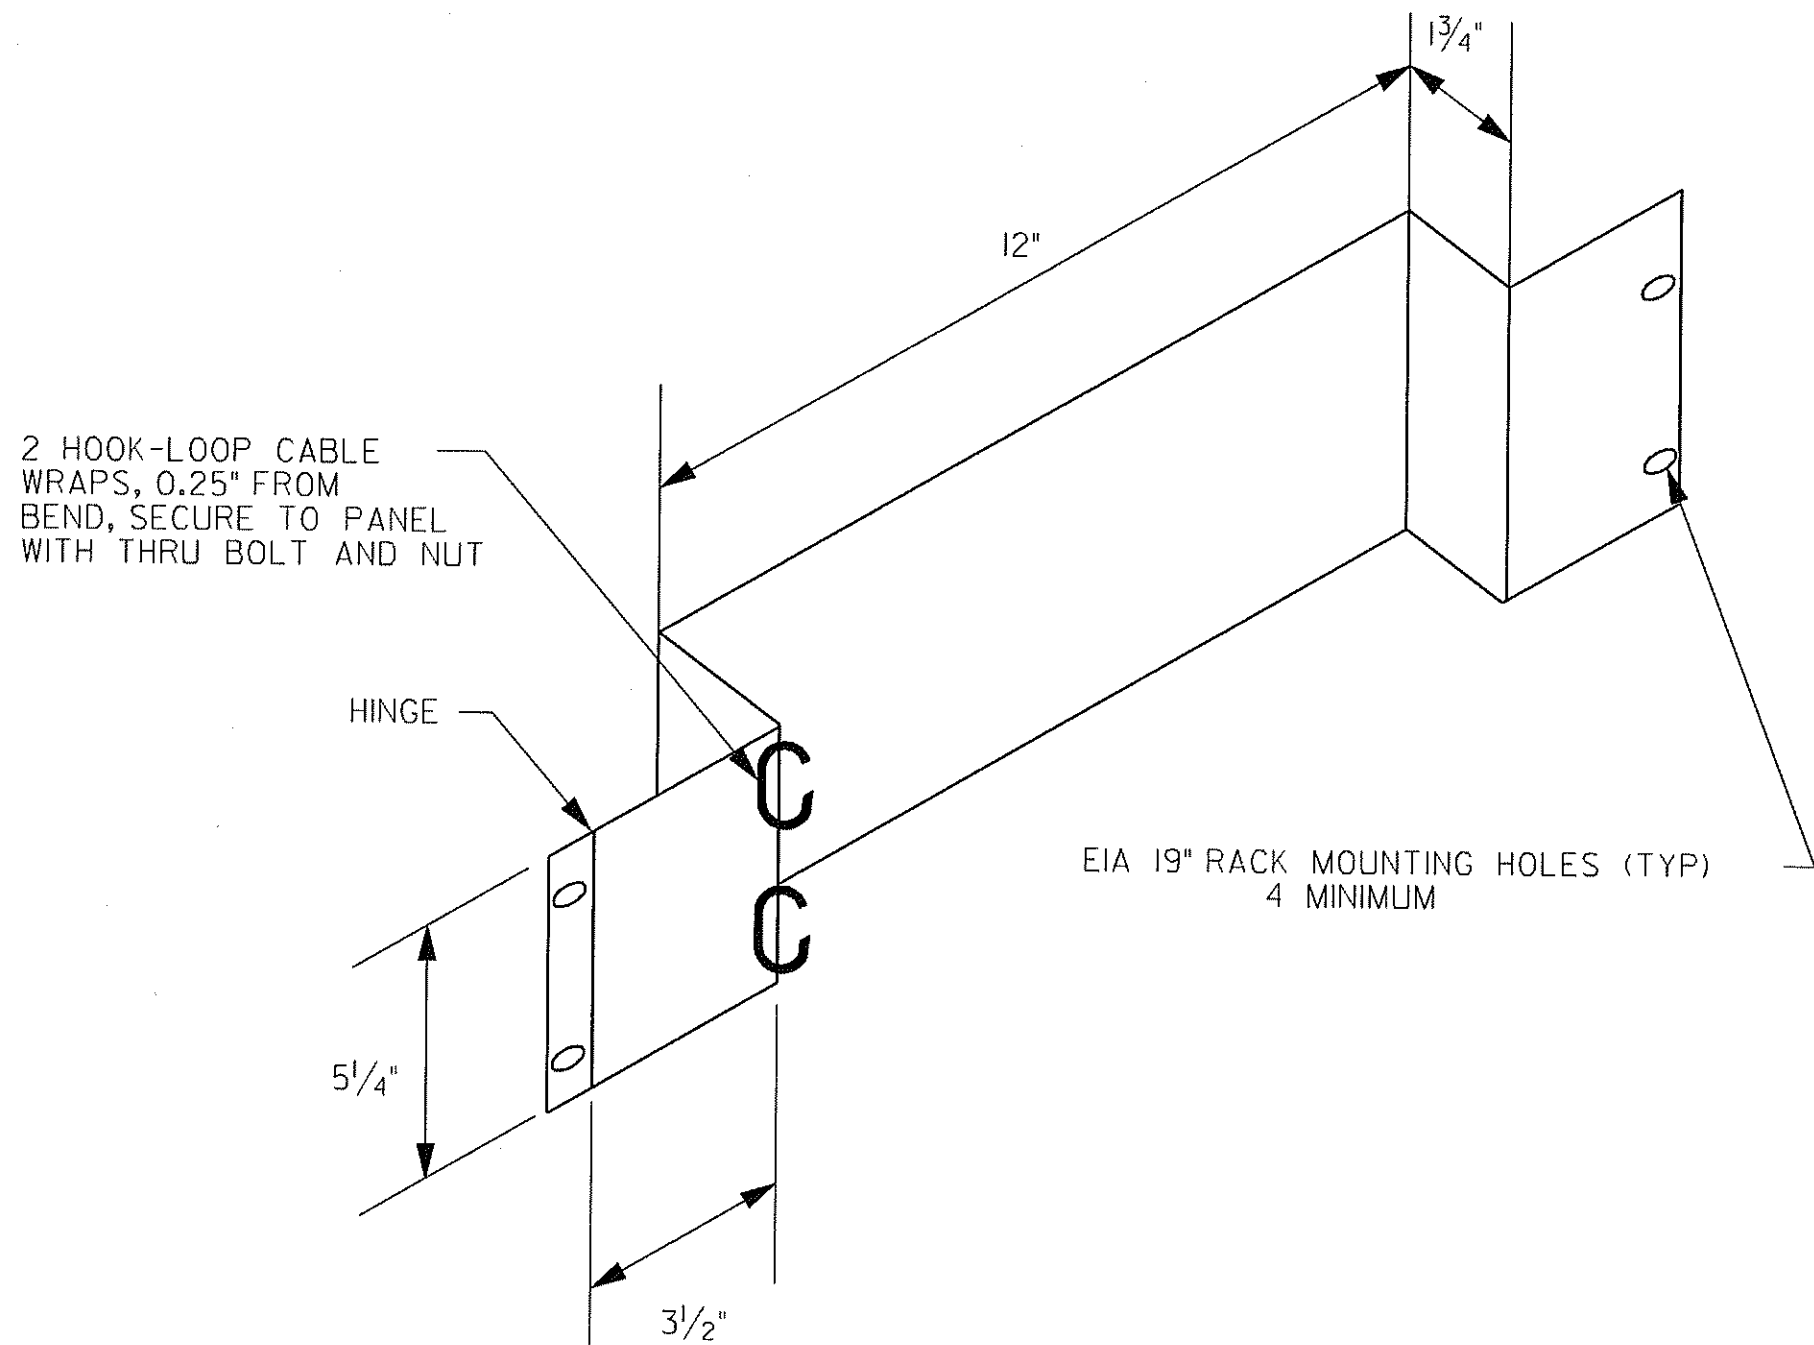

NOTE: FURNISH 4 MOUNTING PLATES  
AND 16 MOUNTING PLATE SCREWS  
WITH EACH PANEL

**COAXIAL TERMINATION PANEL-332 OR 336S CABINET**  
NTS

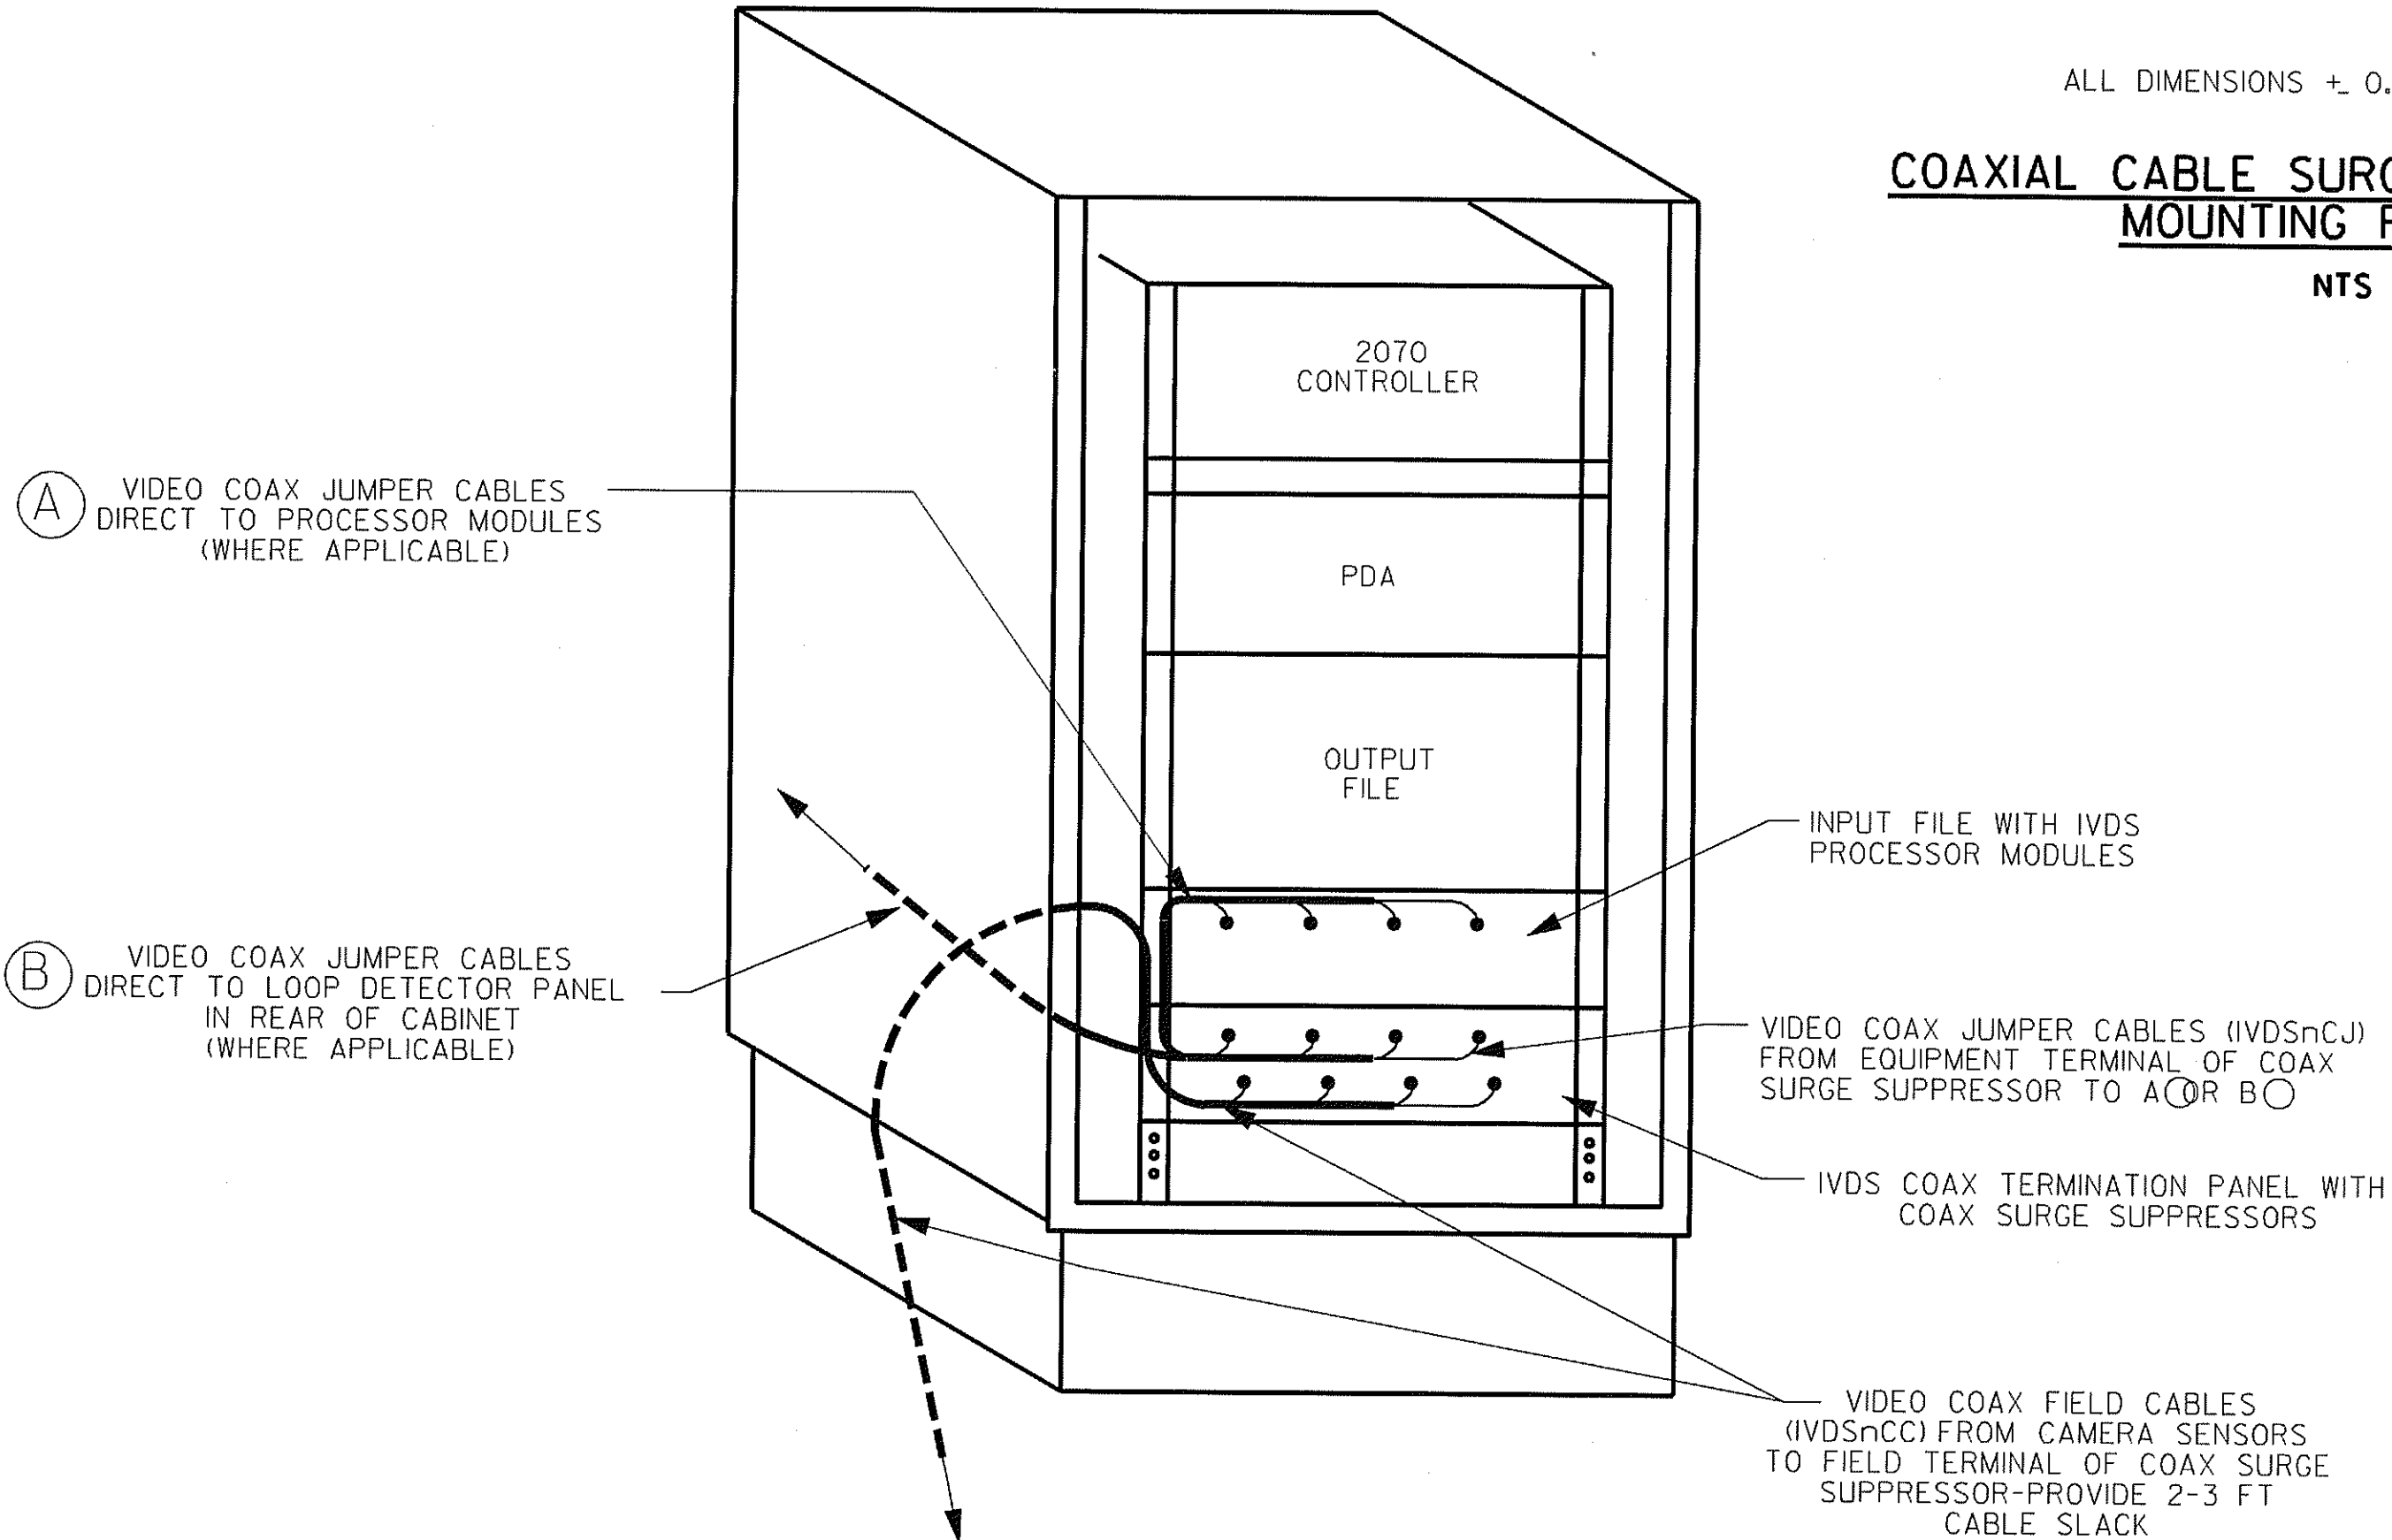

**332 OR 336S CABINET-FRONT VIEW**  
NTS

**GEORGIA**  
DEPARTMENT  
OF  
TRANSPORTATION

- NO SCALE -

DATE	REVISIONS

STATE OF GEORGIA DEPARTMENT OF TRANSPORTATION OFFICE: TRAFFIC SAFETY & DESIGN <b>SIGNAL PLANS</b> IVDS DETAILS COAX TERMINATION PANEL	DRAWING No. <b>IVDS 1</b> APRIL 2001
--	--